



# Food Court

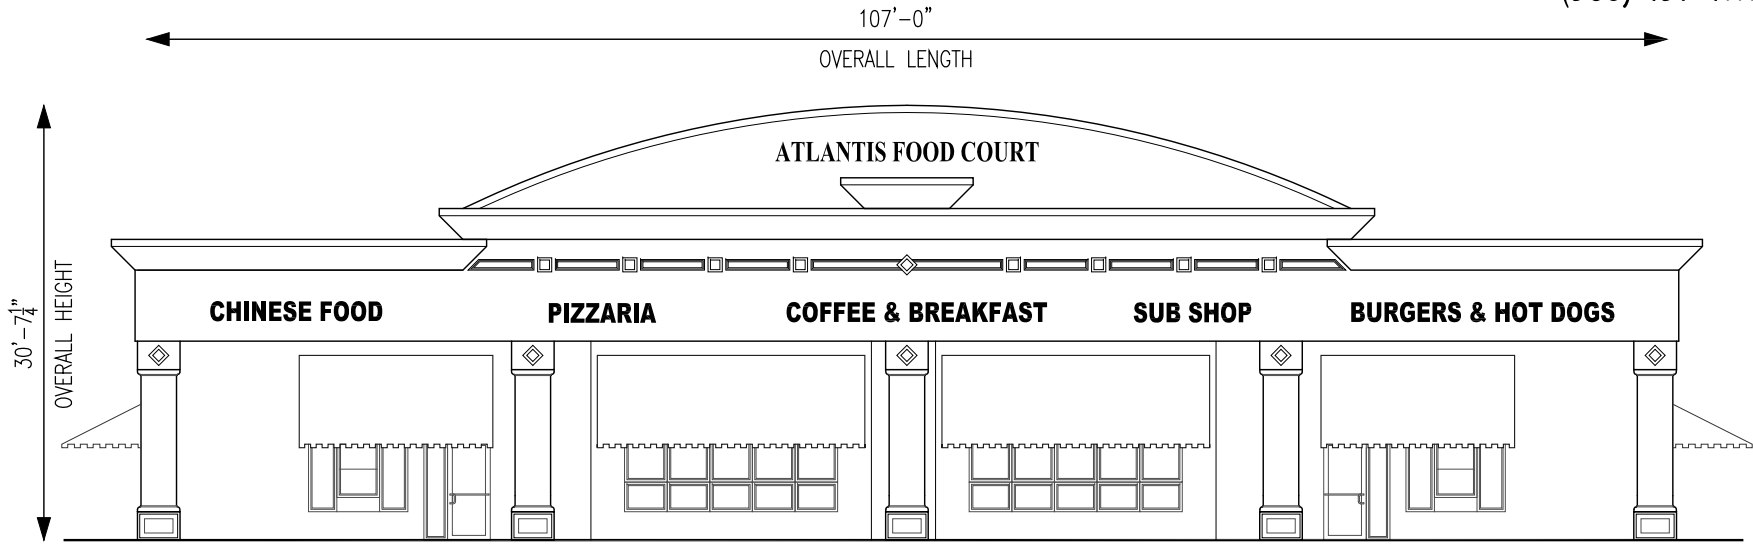

**FRONT ELEVATION**

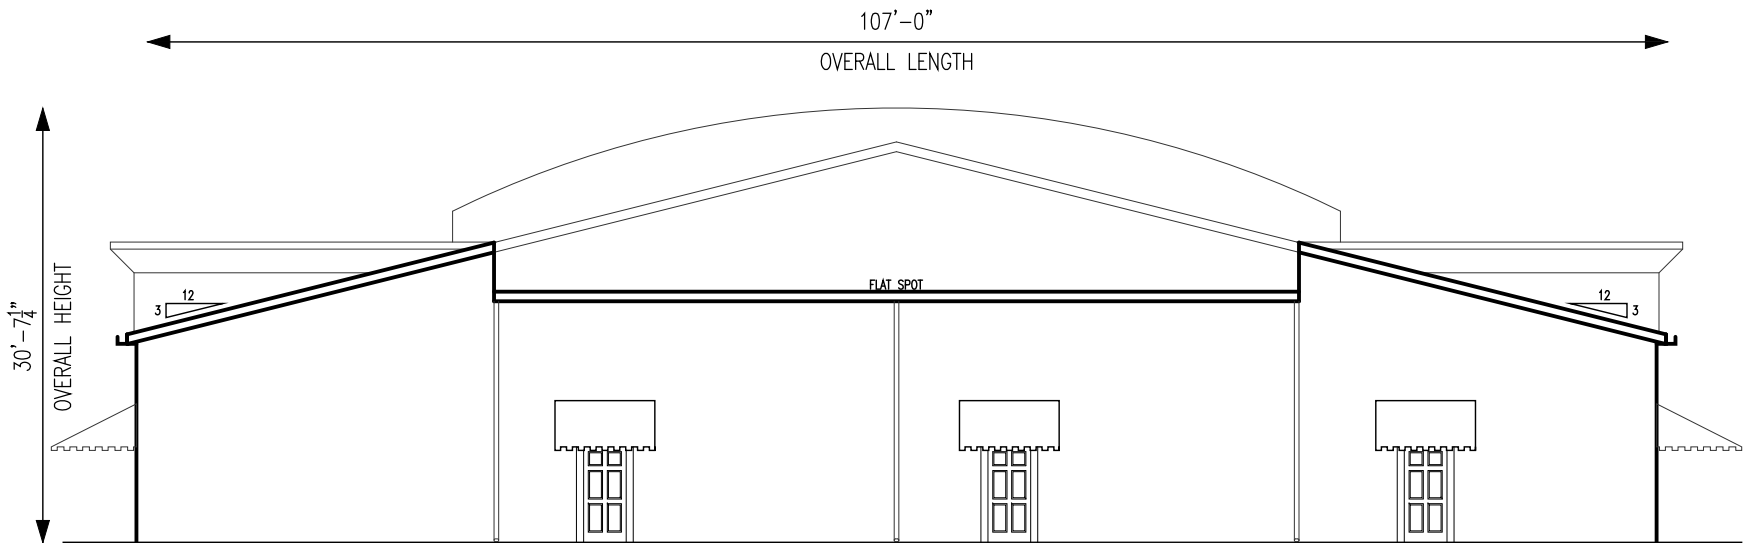

**REAR ELEVATION**